





Shoal Pointe
4 bedrooms, 3 baths
+/- 2 car garage
Total sq ft. +/- 2779 sq. ft.



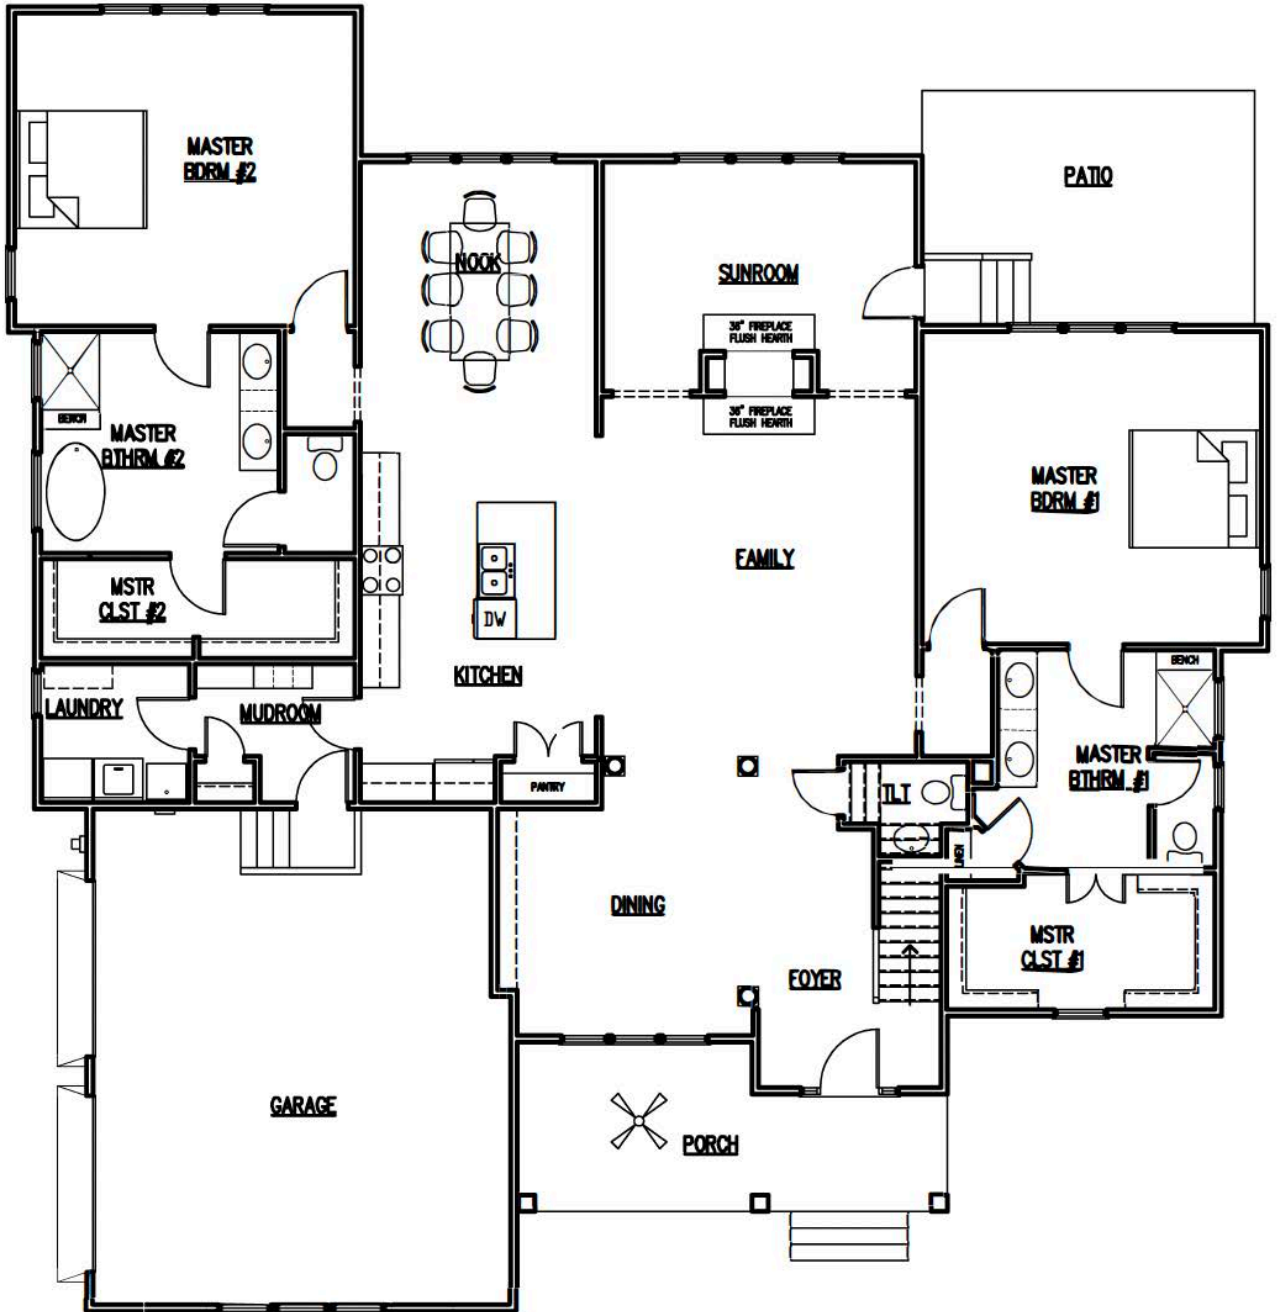

FIRST FLOOR PLAN
SCALE: 1/4" = 1'-0"

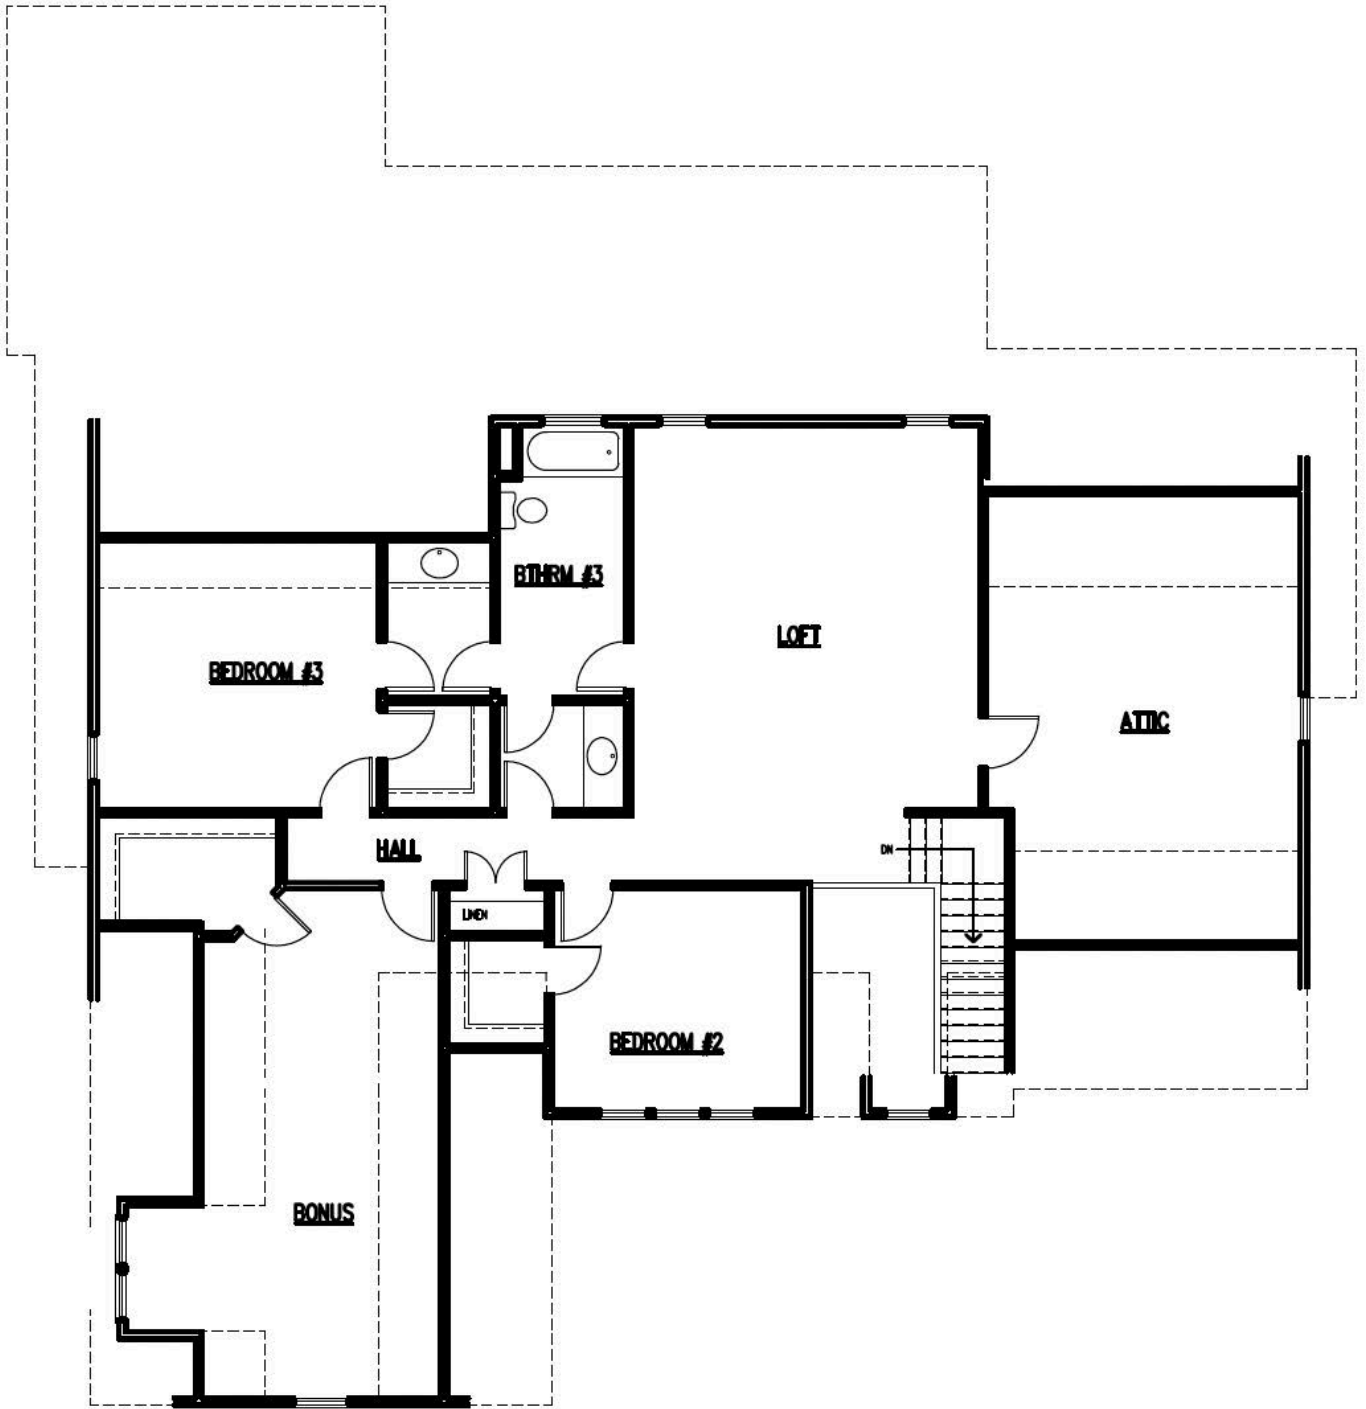

SECOND FLOOR PLAN

SCALE: 1/4" = 1'-0"

